




APARTMENT BLOCK A & B - SECTIONAL TITLE UNITS

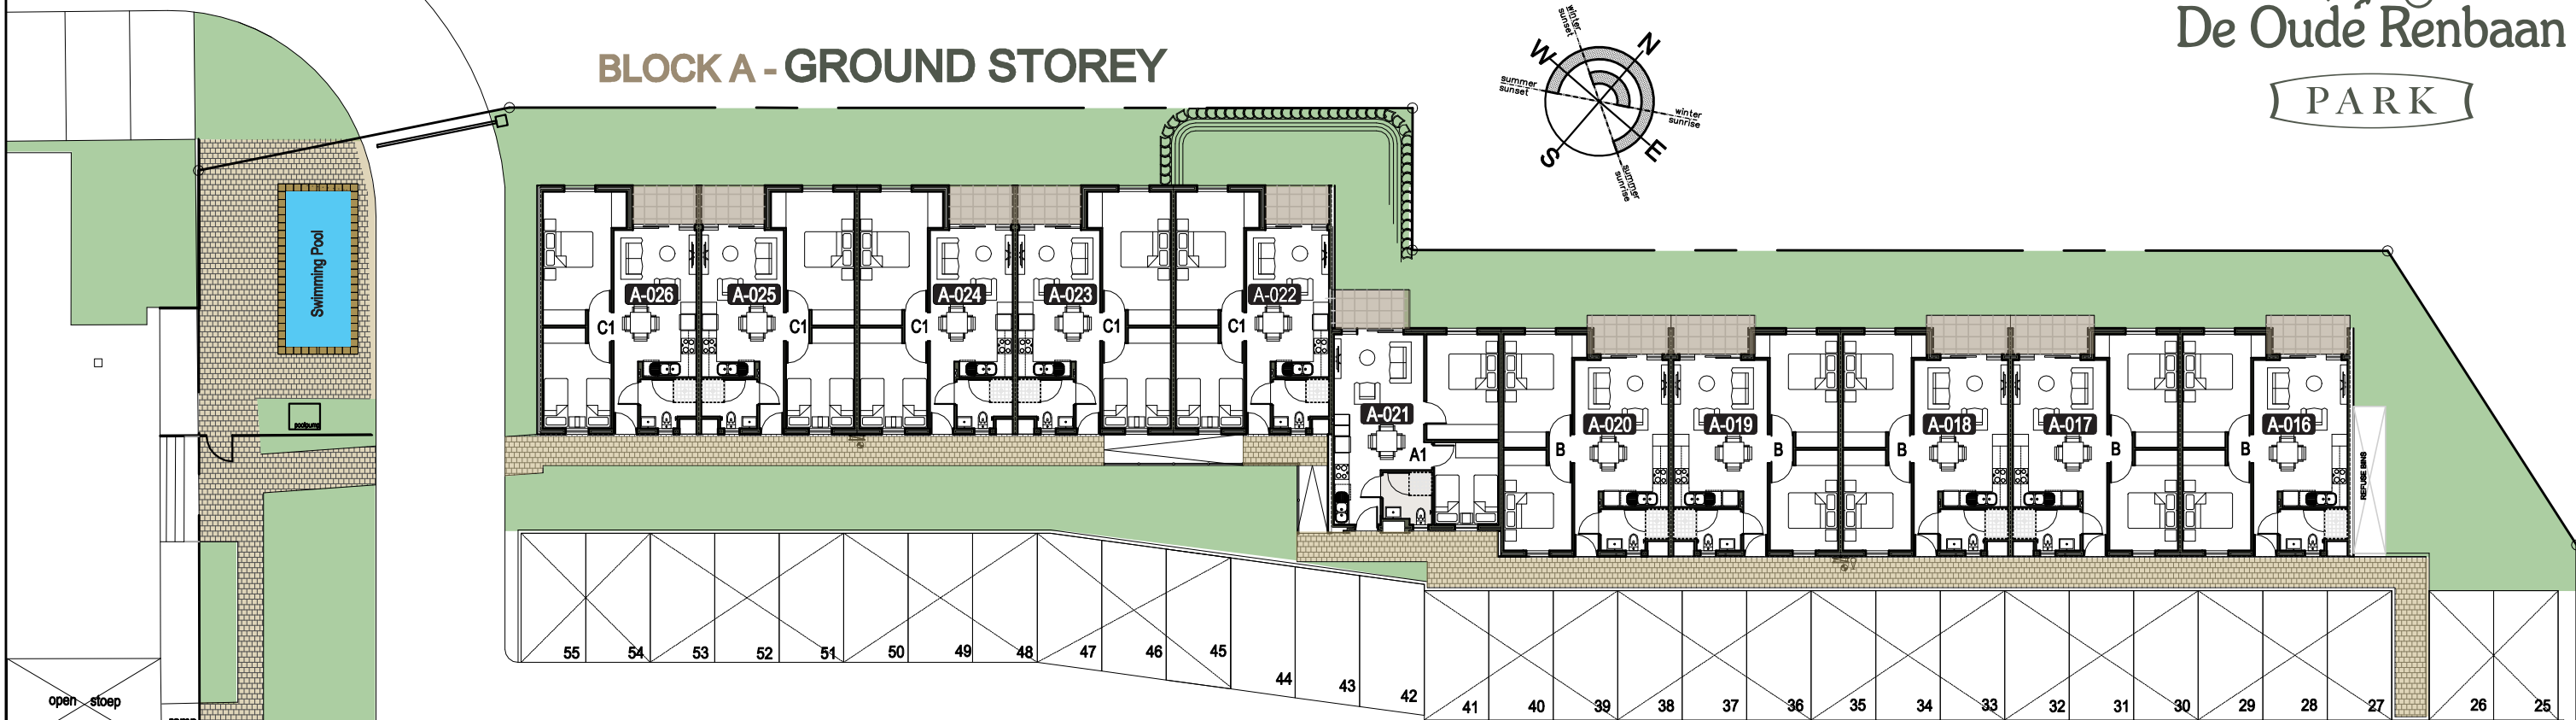

BLOCK A - GROUND STOREY

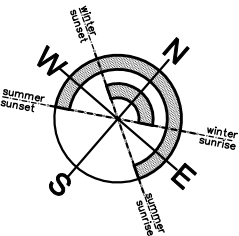

Rest. of Erf 18253

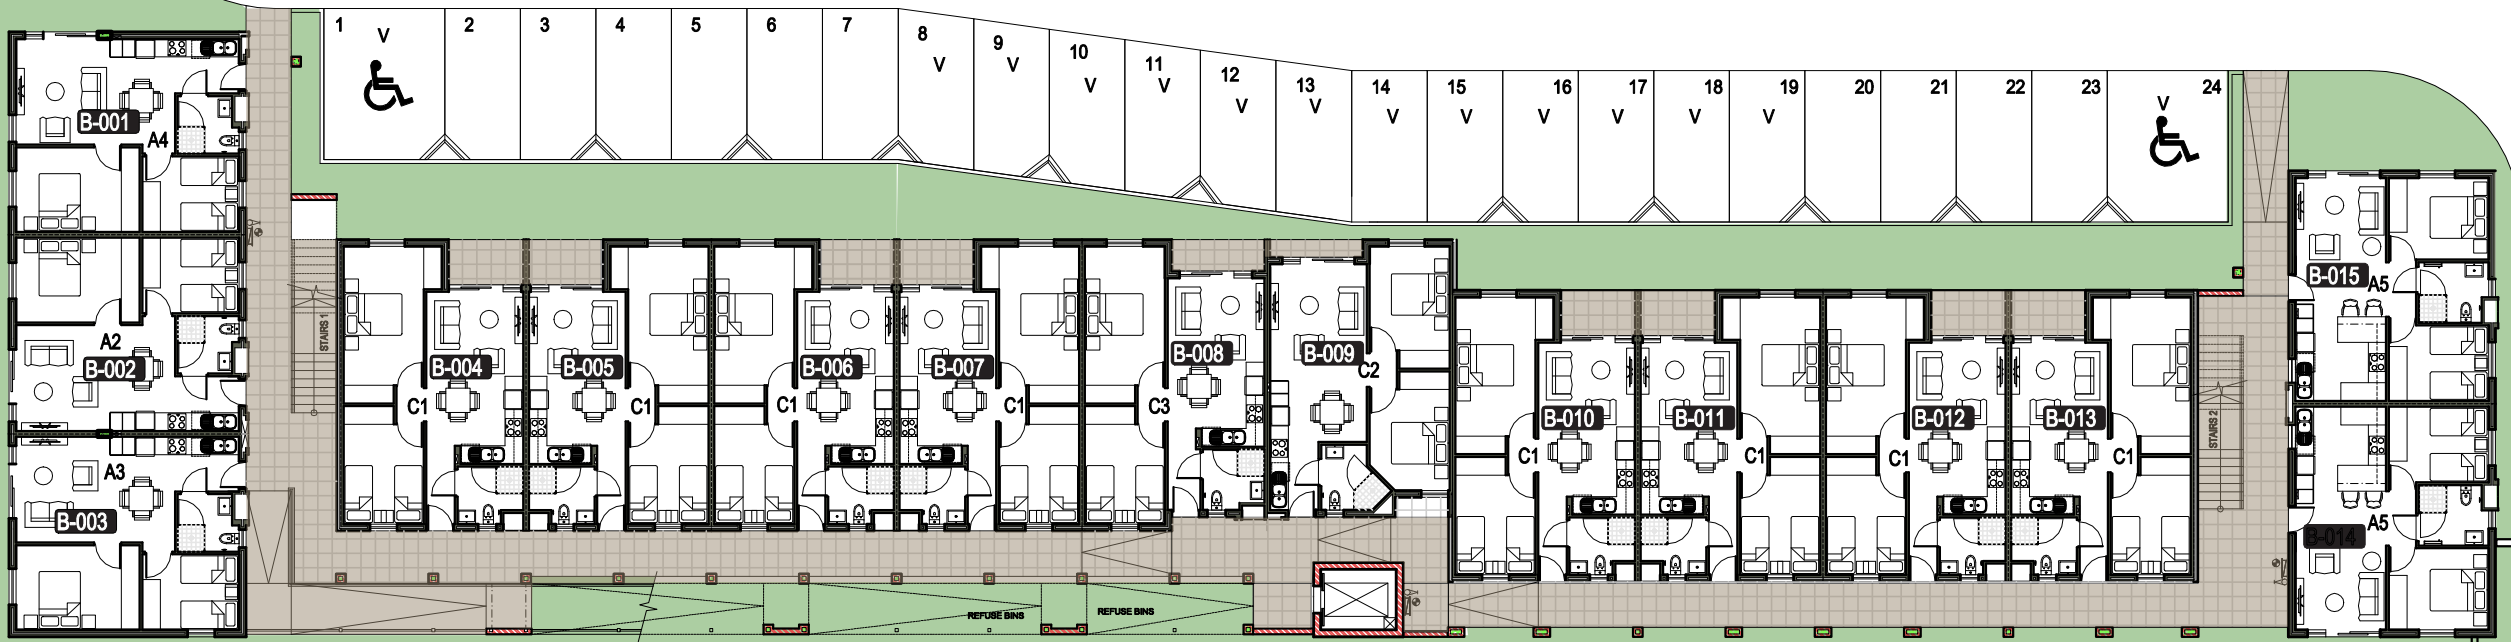

BLOCK B - GROUND STOREY

Dimensions are taken internally and given in metres. Refer to site plan for orientation. Furniture and indicate appliances not included.

TRILOGY


RESIDENTIAL APARTMENTS



AXION ARCHITECTS
Project no. AX.24.001
Drawing no. A-001
Revision 01
Date 2026-02-13



APARTMENT BLOCK B - SECTIONAL TITLE UNITS

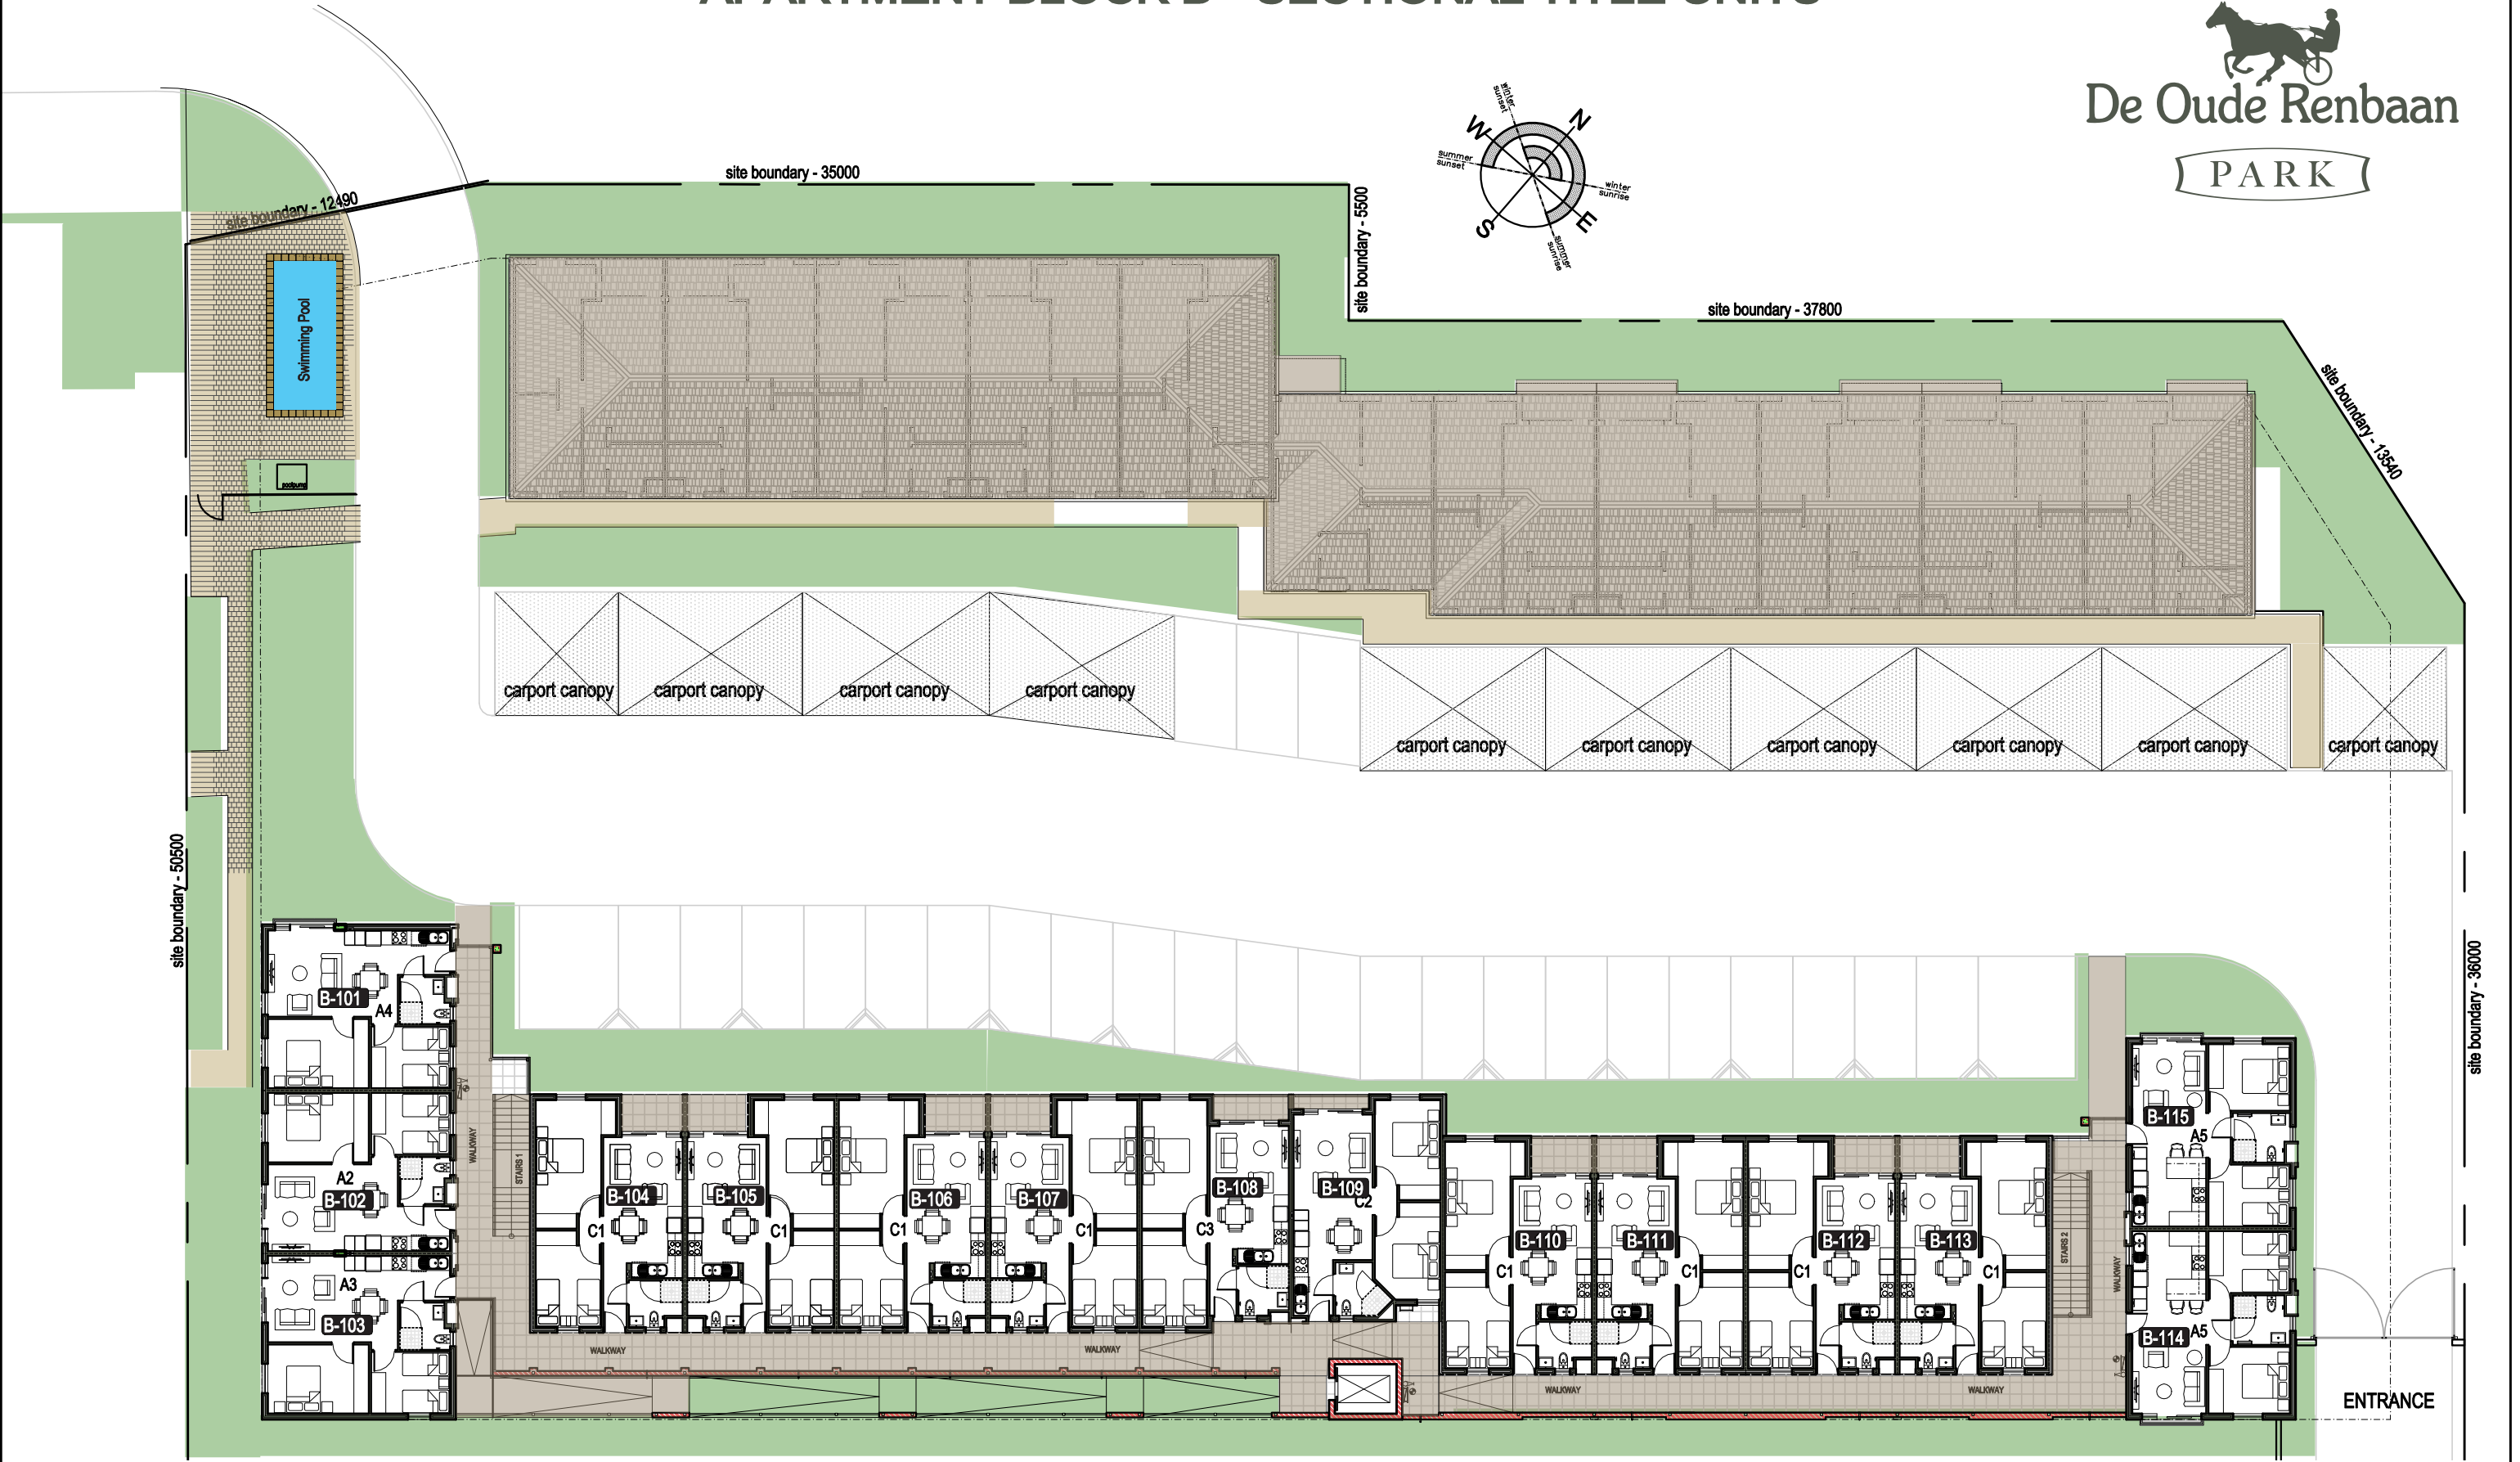

BLOCK B - FIRST STOREY

Dimensions are taken internally and given in metres. Refer to site plan for orientation. Furniture and indicate appliances not included.


TRILOGY RESIDENTIAL APARTMENTS




AXION ARCHITECTS
Project no. AX.24.001
Drawing no. A-001
Revision 01
Date 2026-02-13

AXION ARCHITECTS

APARTMENT BLOCK A - SECTIONAL TITLE UNITS

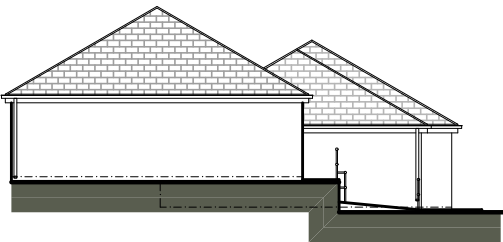

BLOCK A - SOUTH WEST ELEVATION
Scale 1:250

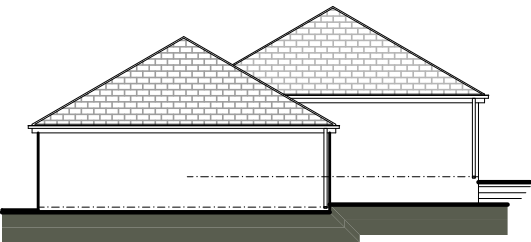

BLOCK A - NORTH EAST ELEVATION
Scale 1:250



BLOCK A - NORTH WEST ELEVATION
Scale 1:250



BLOCK A - SOUTH EAST ELEVATION
Scale 1:250

APARTMENT BLOCK B - SECTIONAL TITLE UNITS



BLOCK B - SOUTH EAST ELEVATION
Scale 1:250



BLOCK B - NORTH WEST ELEVATION
Scale 1:250



BLOCK B - SOUTH WEST ELEVATION
Scale 1:250



BLOCK B - NORTH EAST ELEVATION
Scale 1:250